


RIGHT TURN LANE CLOSURE BEGINNING 5/5/2025

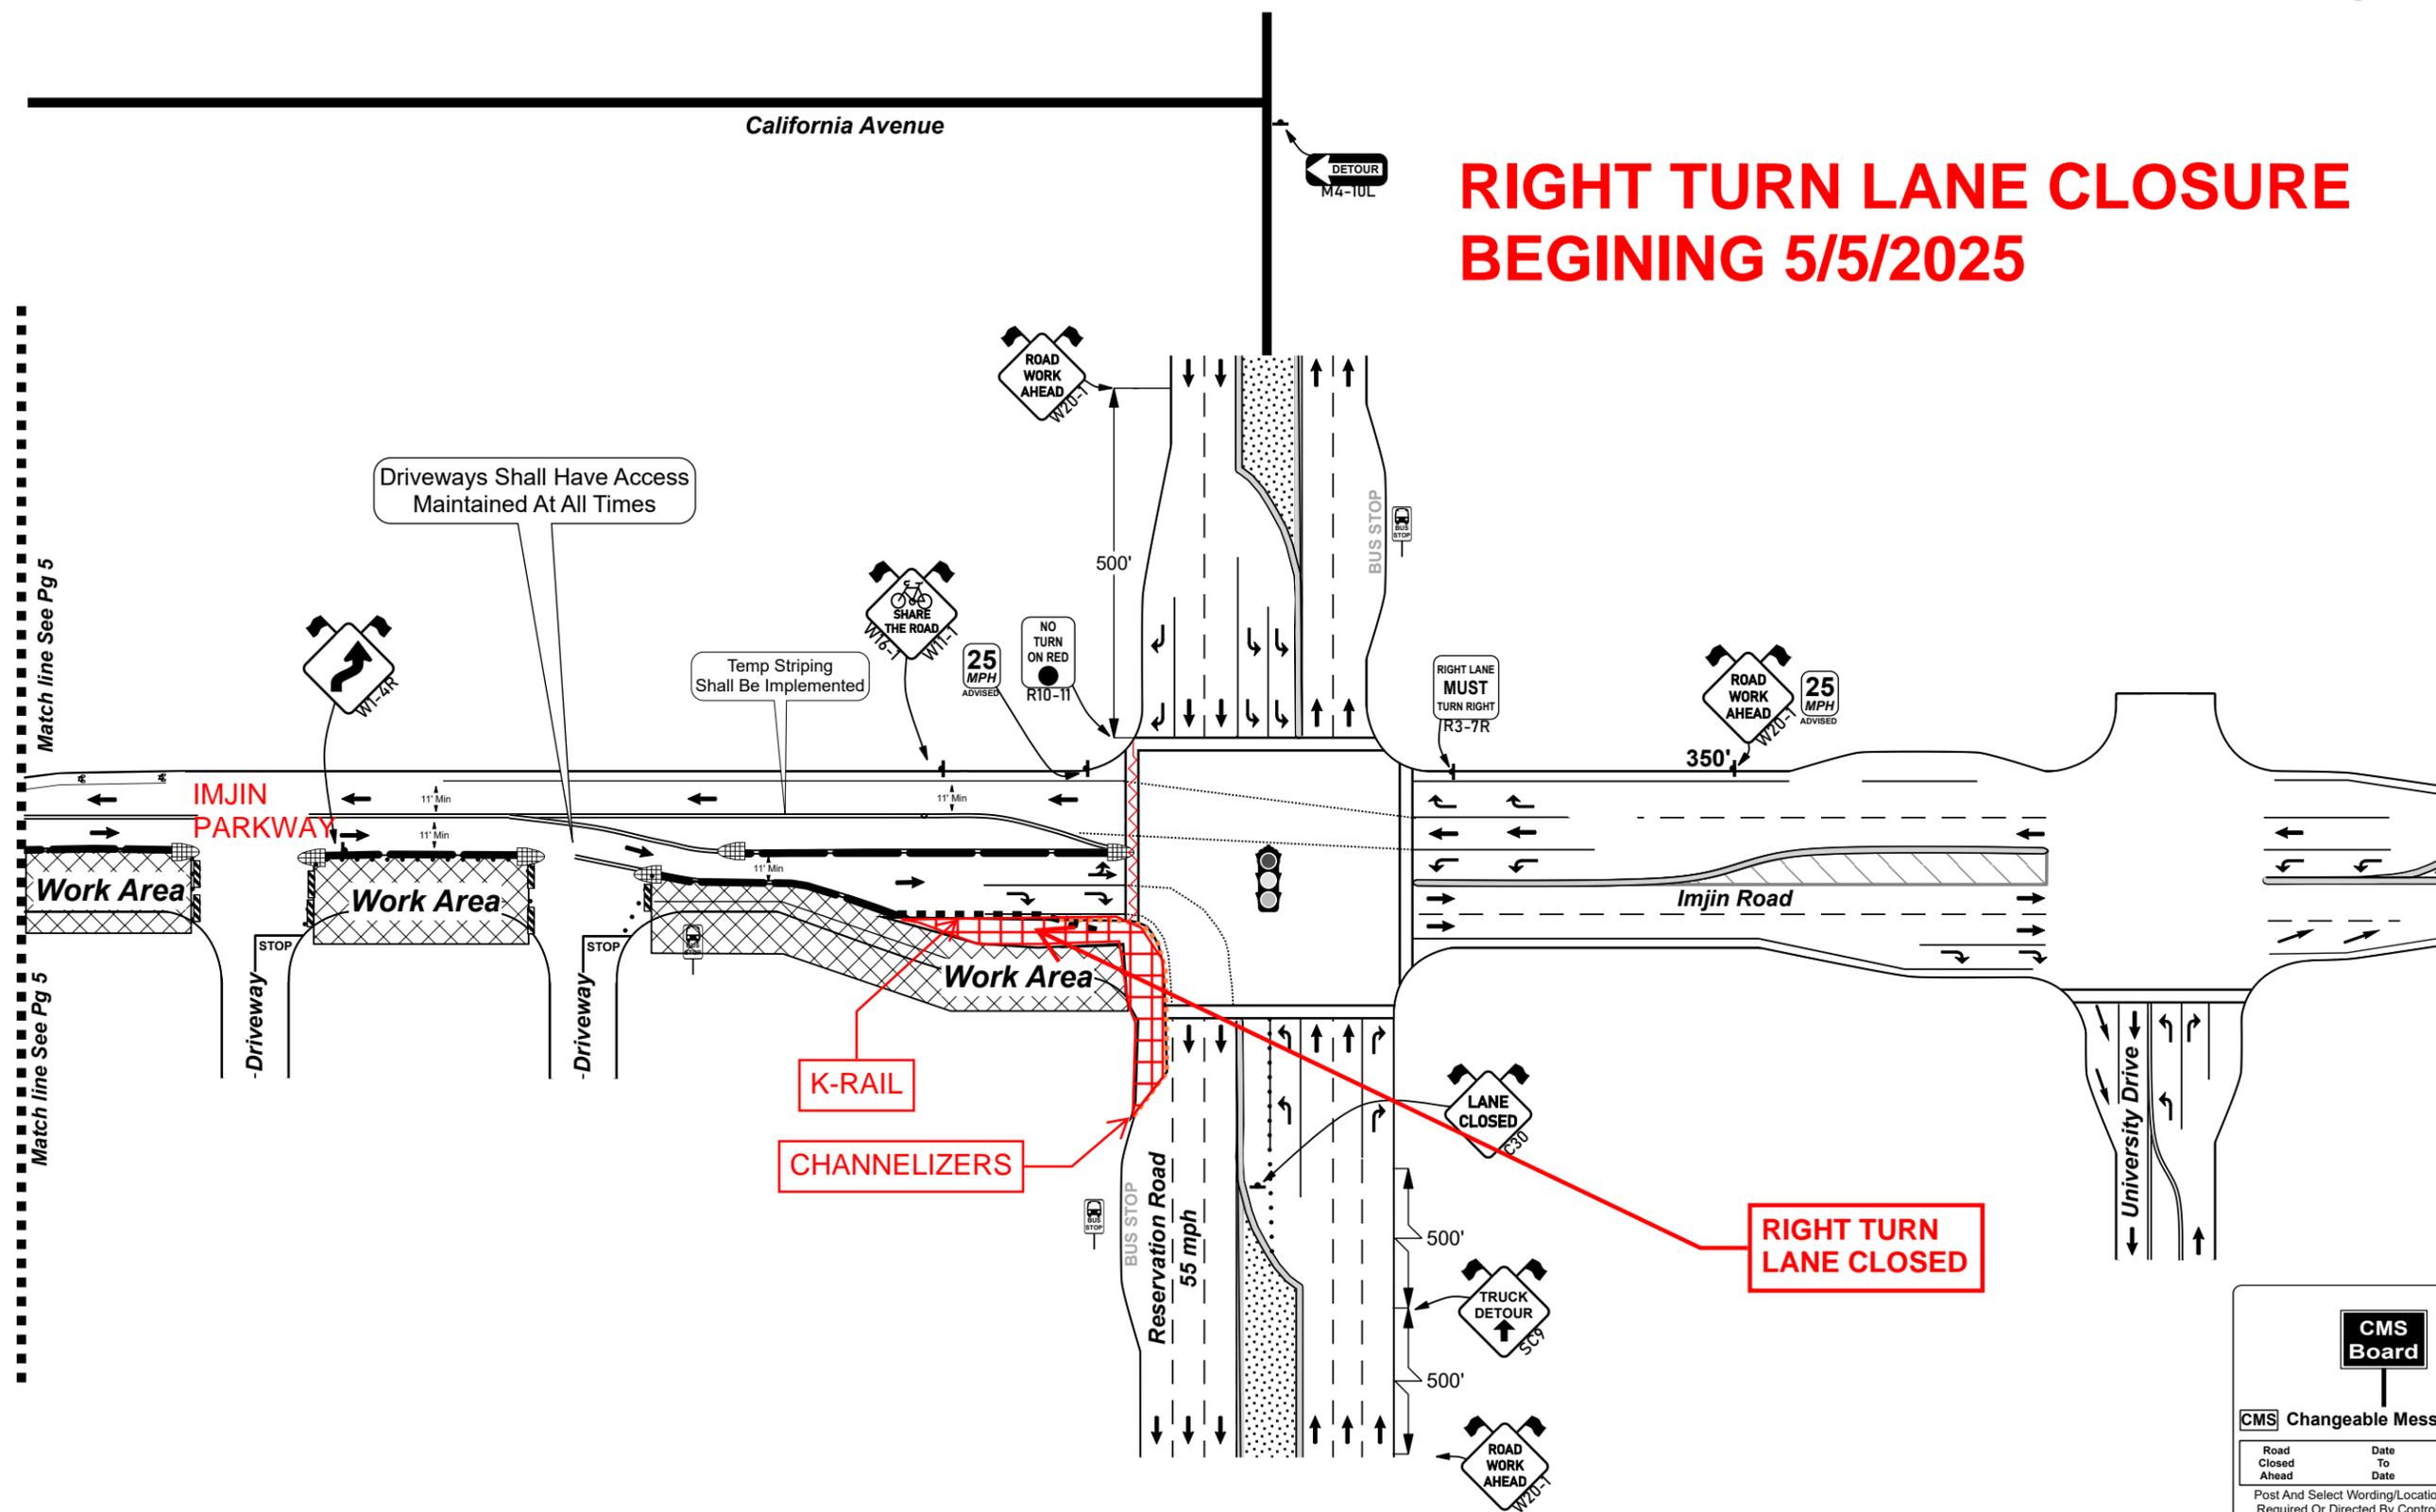

Emergency Contact Information: Conner Schivo 831-277-0137 Conner@mpe2000.com



Monterey Peninsula Engineering
Utility Access, Repairs & Improvements
Imjin Pkwy
City Of Marina, CA

WORKING HOURS -
Job/P.O. # -
Date Created - 2/10/2025
<i>Drawing Not To Scale</i>

Contractor Shall Maintain Access To All Residents, Businesses, Pedestrians & Emergency Vehicles At All Times

Contractor may implement the use of flagger(s) when needed or directed depending on vehicle speeds, volume & road conditions to help slow or stop traffic. C9A & W3-4 signage in addition to this plan, shall be spaced in all directions (See "Table A" & General Notes).



ENGINEER & DESIGN DISCLAIMER: NATIONAL TRAFFIC DESIGNS TAKES NO RESPONSIBILITIES IN THE CASE OF ANY ACCIDENT, INJURY OR DEATH FROM THE USE OF THESE PLANS. NATIONAL TRAFFIC DESIGNS HAS PREPARED THESE PLANS AS A DRAFT TO BE USED IN THE DESCRETION OF THE CONTRACTOR & THOSE CERTIFIED ON SITE FOLLOWING ALL AGENCY GUIDLINES.